


ELEVATION

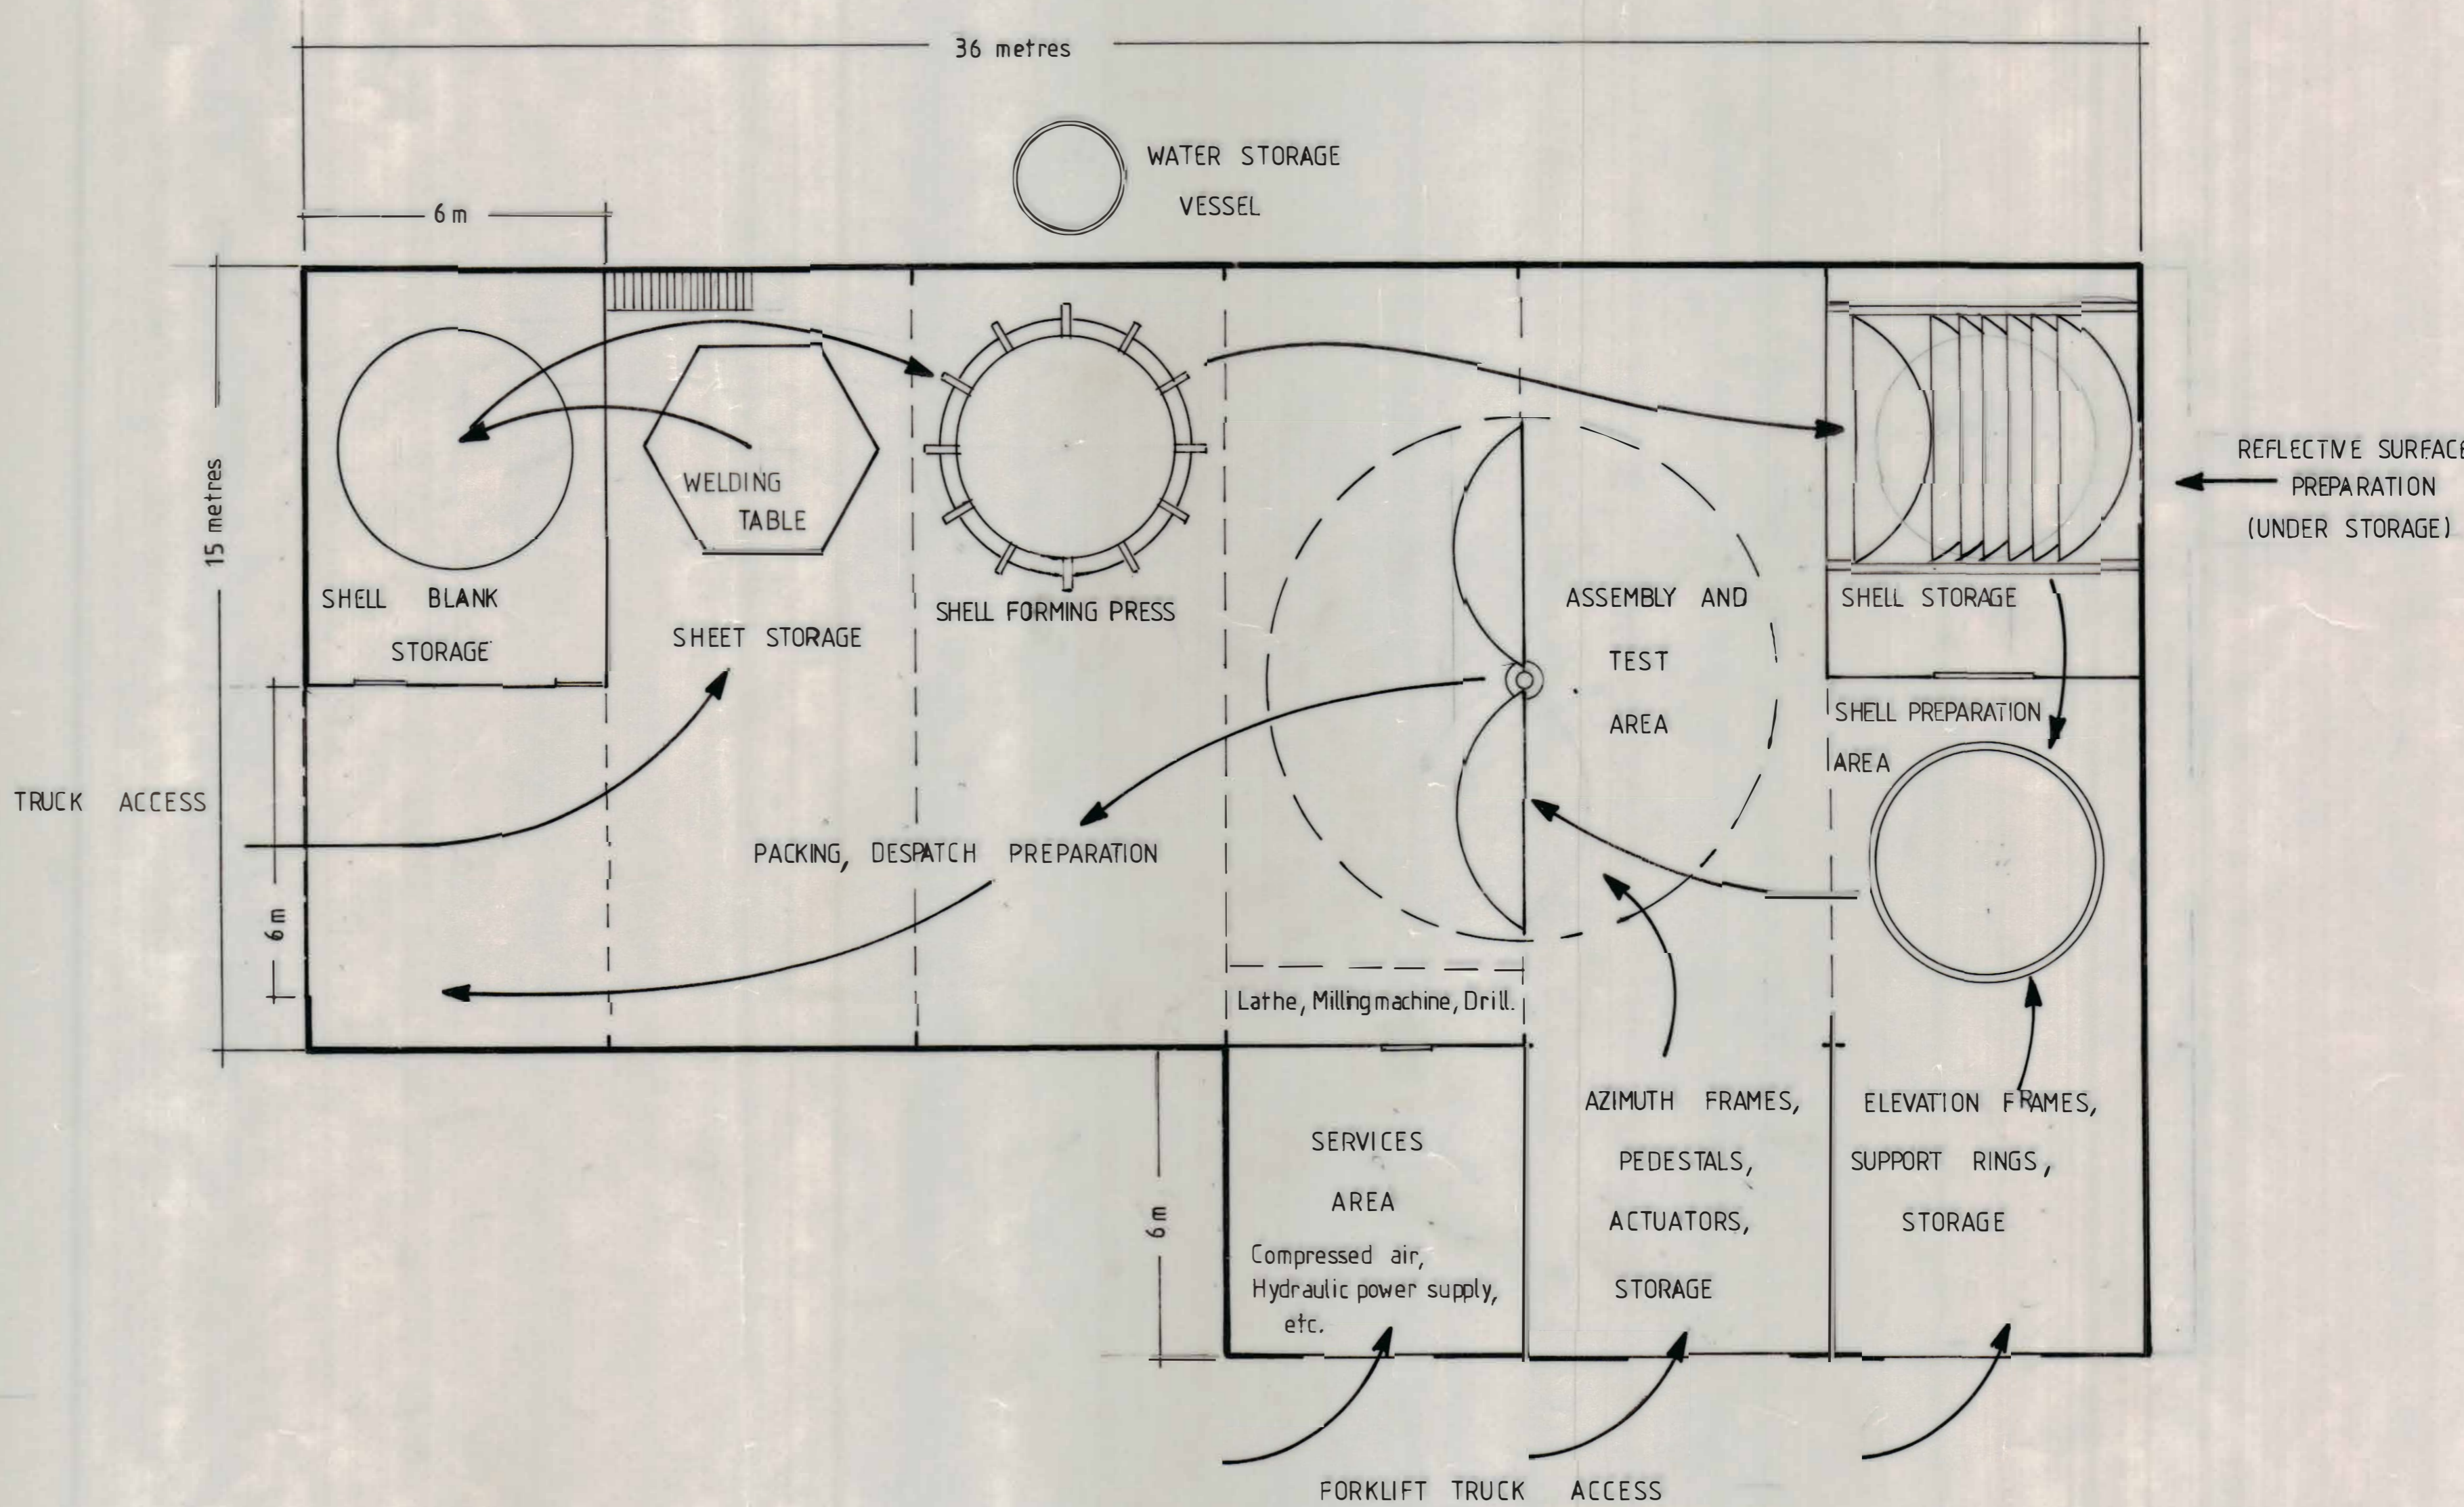

FLOOR PLAN

DRAWN		RE W		DATE		10.5.79		CHECKED		APPROVED	
CHANGE NUMBER		ITEM		CHANGE		CKD OK DATE		SCALE		DRAWING No.	
										1.100	

DEPARTMENT OF ENGINEERING PHYSICS  
RESEARCH SCHOOL OF PHYSICAL SCIENCES  
AUSTRALIAN NATIONAL UNIVERSITY

FACILITY FOR ASSEMBLY  
OF TRACKING SOLAR  
CONCENTRATORS